

ADDITIONAL SPACE
ADDED FOR 3RD SF
CATEGORY

GARAGE FLOOR PLAN - RETAIL

1" = 50'-0"

DEVELOPMENT SUMMARY:

RESTAURANT SF: 3462.69 SF


RETAIL SF (GARAGE AS PER DWGS): 2155.25 SF

RETAIL SF (GARAGE W/ PARKING STALLS INCLD.): 2689.85 SF

RETAIL SF (1ST FLR): 2862.82 SF

VESTIBULE AREA (GARAGE): 383.39 SF

VESTIBULE AREA (1ST FLR): 325.68 SF

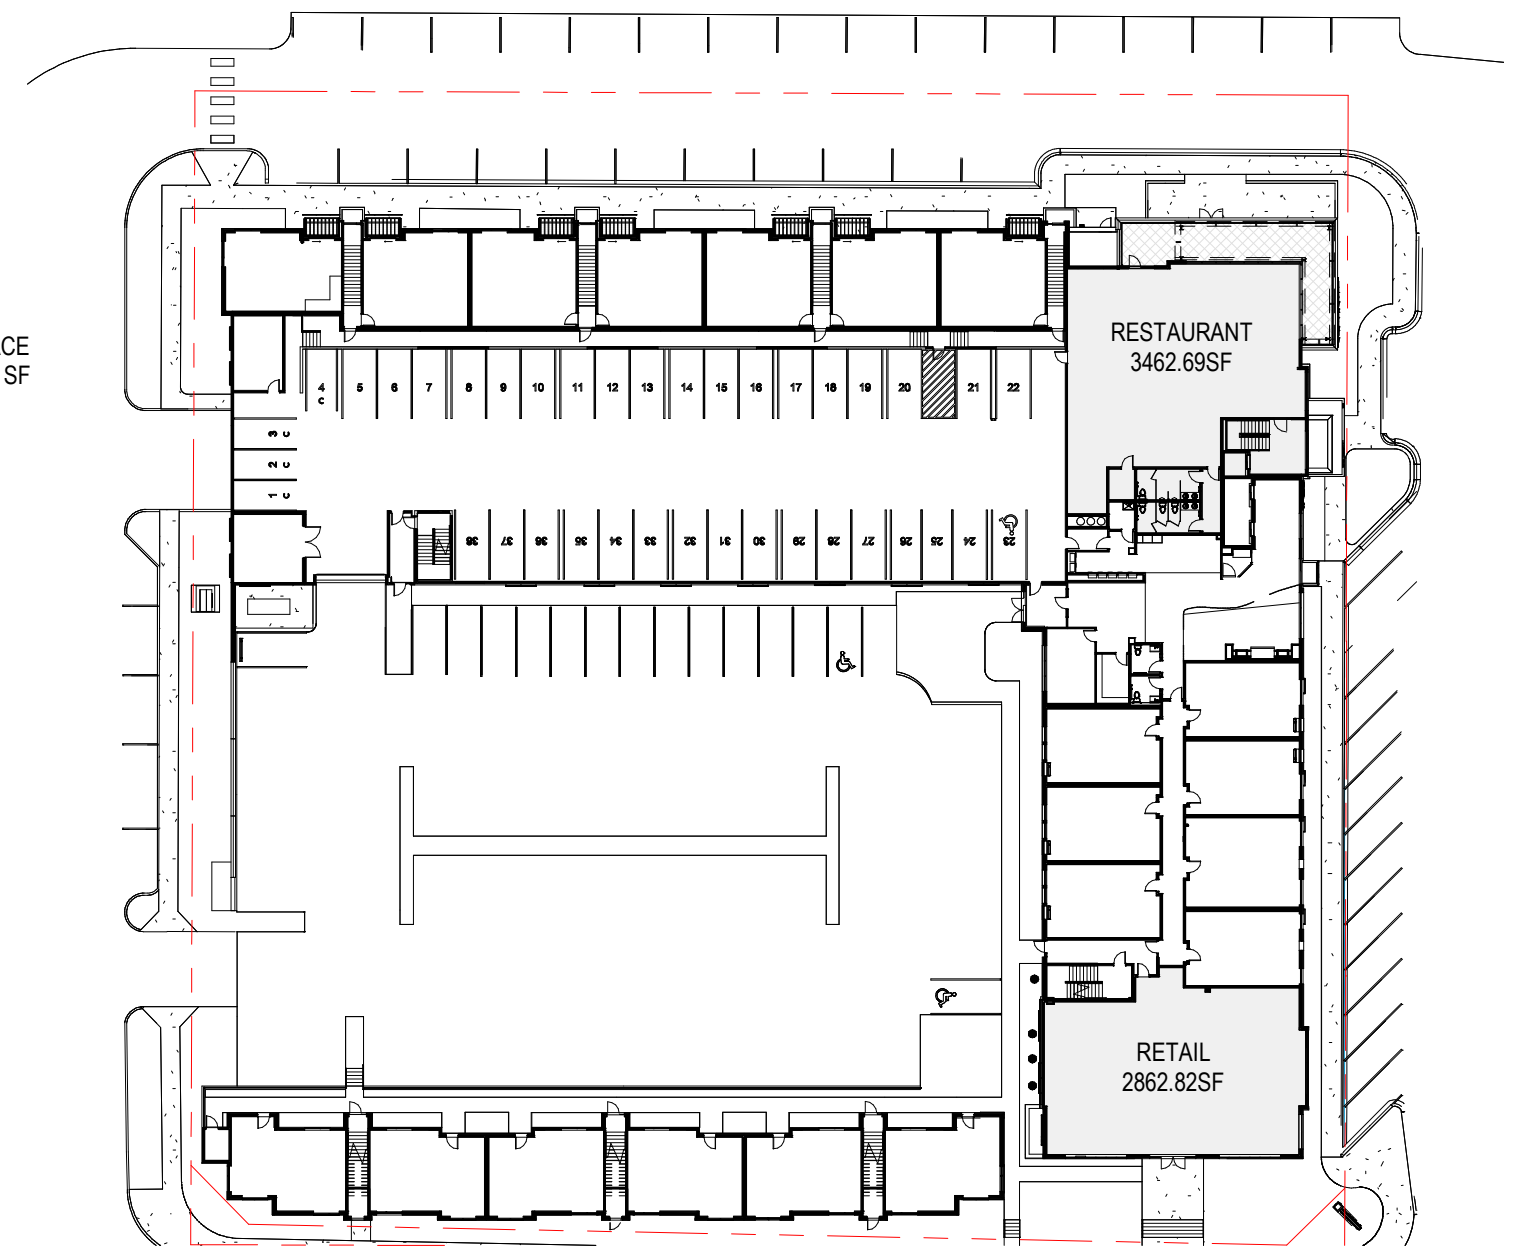

1ST FLOOR PLAN - RETAIL

1" = 50'-0"